
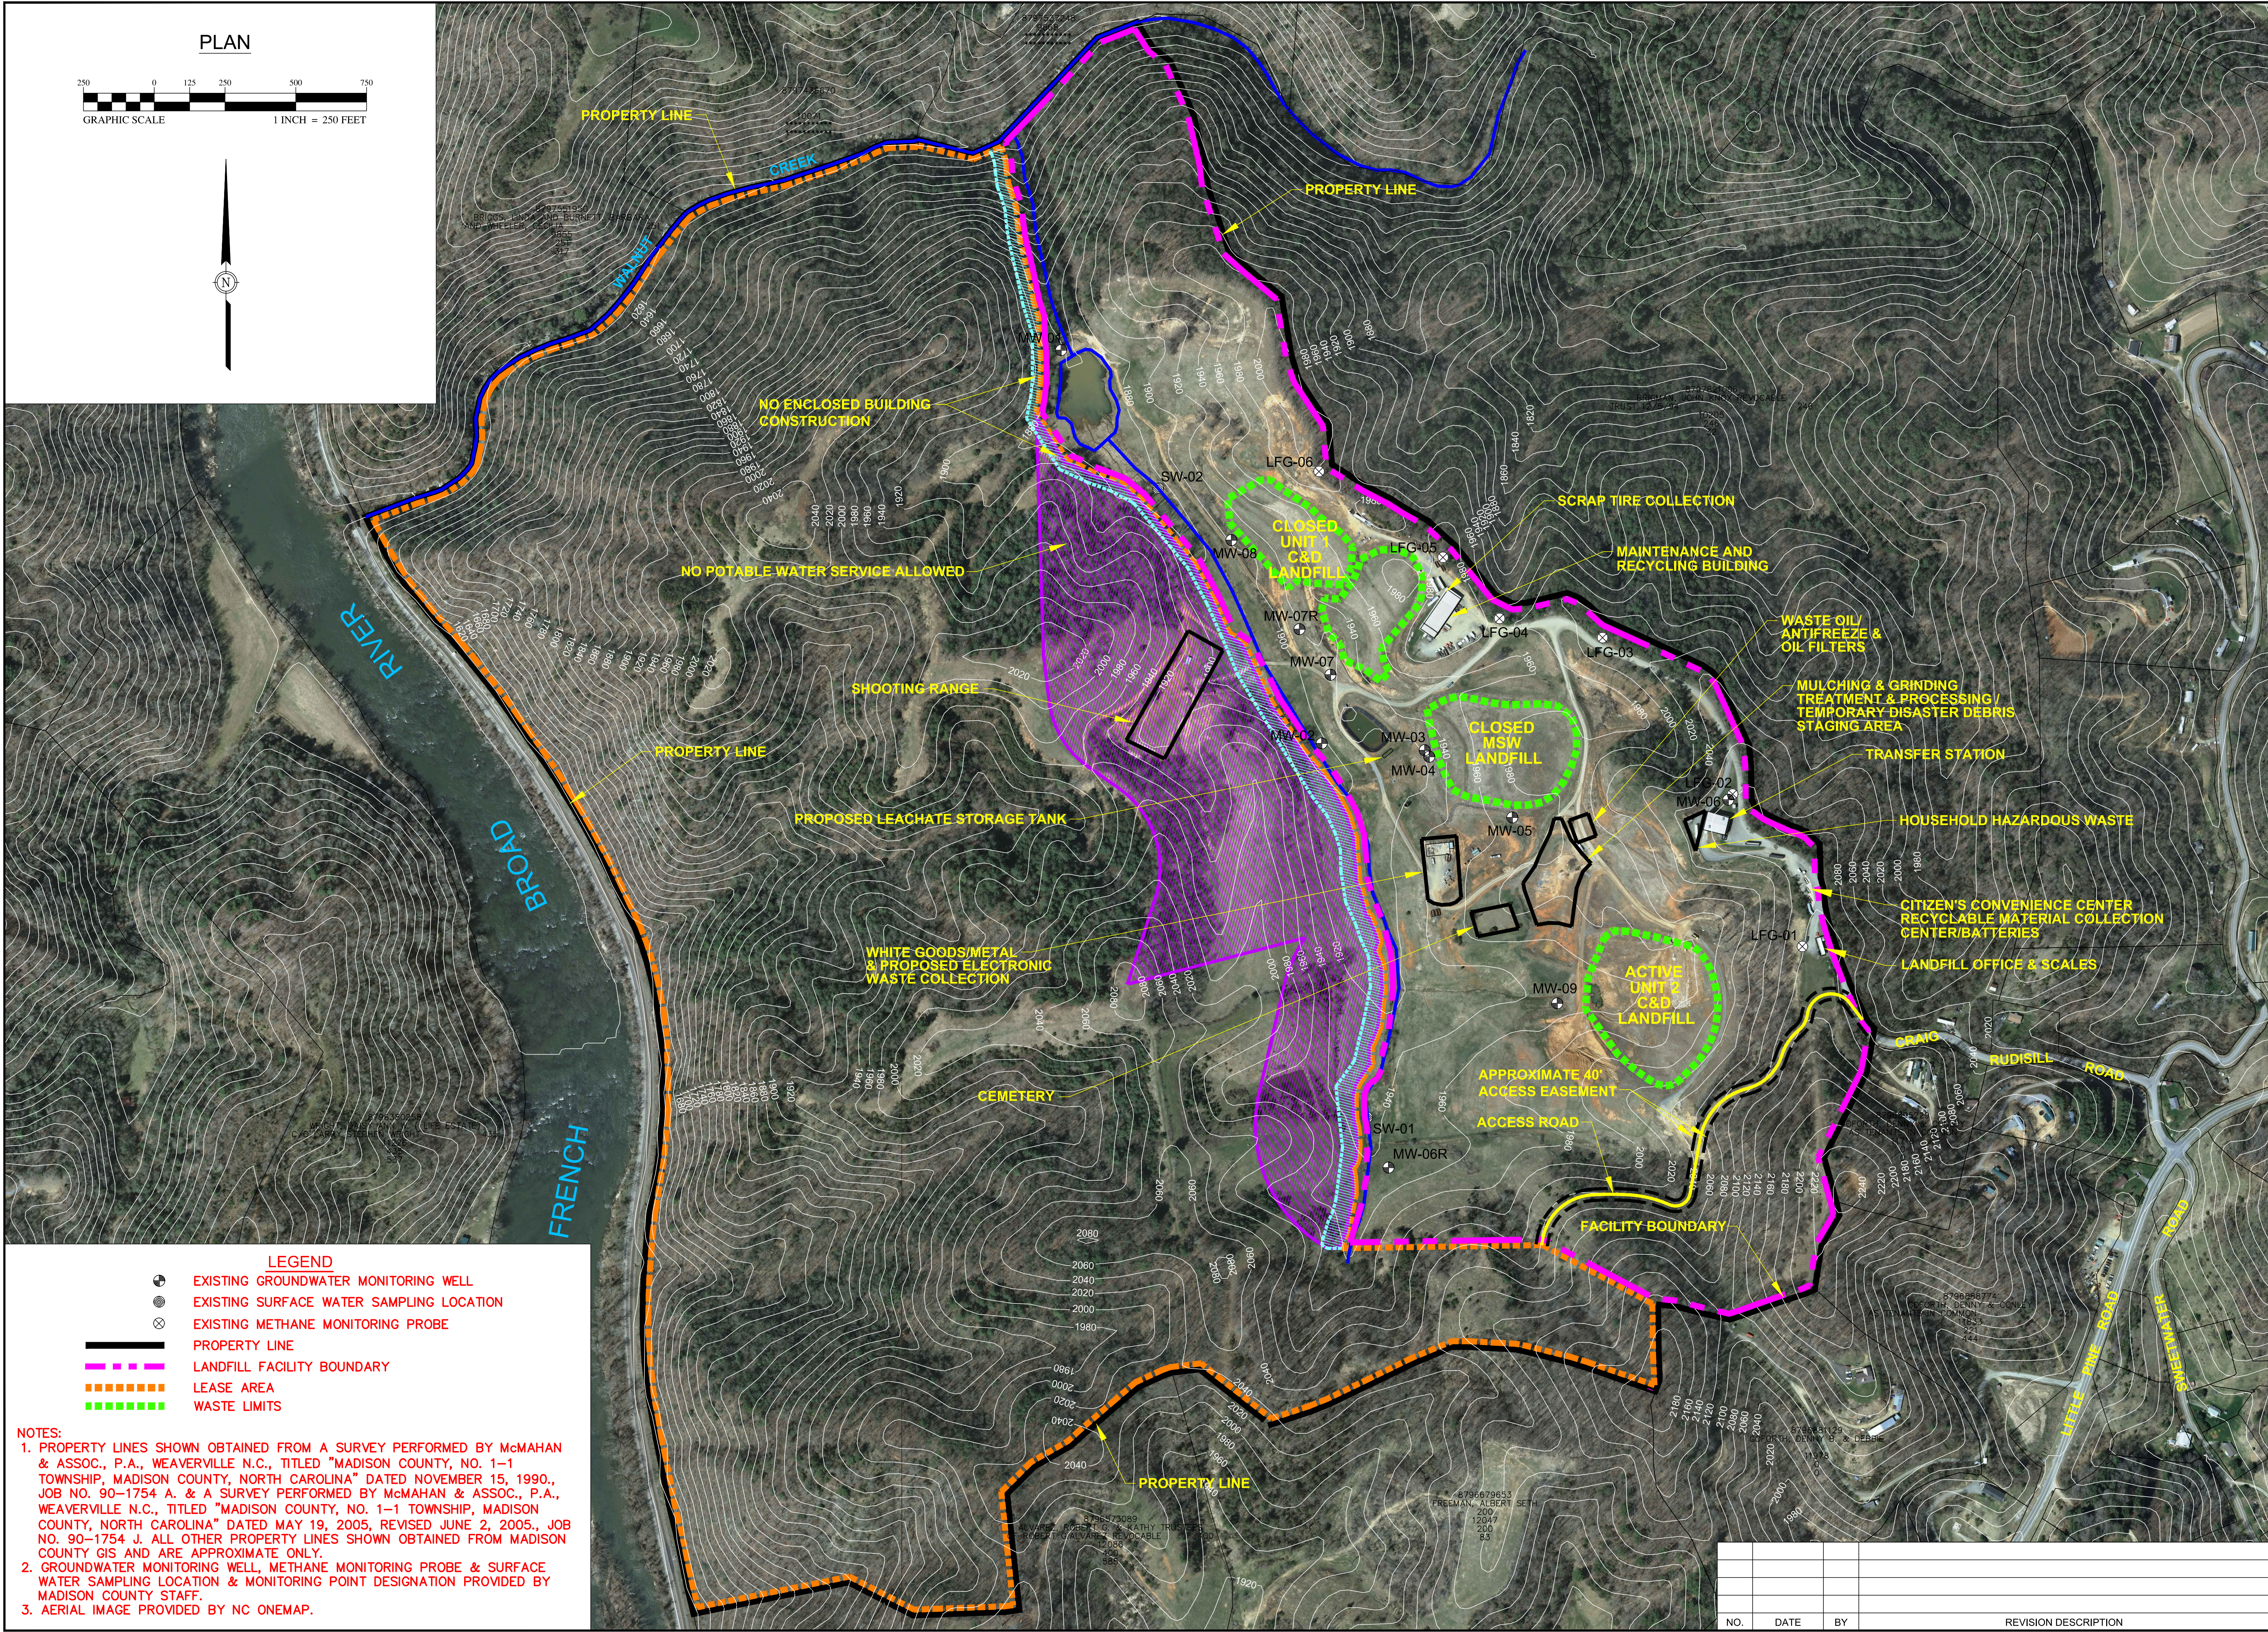
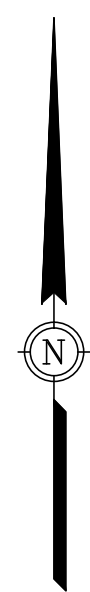


Y:\2014\14.00705 - Madison Capacity Analysis\Drawings\14.00705-C-101-Facility Plan.dwg 10/10/2014 10:44 AM BARBARA

PLAN

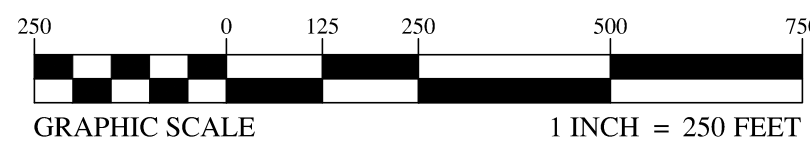

LEGEND

- EXISTING GROUNDWATER MONITORING WELL
- EXISTING SURFACE WATER SAMPLING LOCATION
- EXISTING METHANE MONITORING PROBE
- PROPERTY LINE
- LANDFILL FACILITY BOUNDARY
- LEASE AREA
- WASTE LIMITS

NOTES:

1. PROPERTY LINES SHOWN OBTAINED FROM A SURVEY PERFORMED BY McMAHAN & ASSOC., P.A., WEAVERVILLE N.C., TITLED "MADISON COUNTY, NO. 1-1 TOWNSHIP, MADISON COUNTY, NORTH CAROLINA" DATED NOVEMBER 15, 1990., JOB NO. 90-1754 A. & A SURVEY PERFORMED BY McMAHAN & ASSOC., P.A., WEAVERVILLE N.C., TITLED "MADISON COUNTY, NO. 1-1 TOWNSHIP, MADISON COUNTY, NORTH CAROLINA" DATED MAY 19, 2005, REVISED JUNE 2, 2005., JOB NO. 90-1754 J. ALL OTHER PROPERTY LINES SHOWN OBTAINED FROM MADISON COUNTY GIS AND ARE APPROXIMATE ONLY.
2. GROUNDWATER MONITORING WELL, METHANE MONITORING PROBE & SURFACE WATER SAMPLING LOCATION & MONITORING POINT DESIGNATION PROVIDED BY MADISON COUNTY STAFF.
3. AERIAL IMAGE PROVIDED BY NC ONEMAP.

NO.	DATE	BY	REVISION DESCRIPTION